

5.00m
4.50m
4.00m
3.50m
3.00m
2.50m
2.00m
1.50m
1.00m
0.50m
0.00m
0.50m
1.00m
1.50m
2.00m
2.50m
3.00m
3.50m
4.00m
4.50m
5.00m

P13
P12
P11
P10
P9
P8
P7
P6
P5
P4
P3
P2
P1
PS1
PS2
PS2

Decouvertes amovibles

Decouvertes amovibles

Decouvertes amovibles

Decouvertes amovibles

Decouvertes amovibles

Decouvertes amovibles

Decouvertes amovibles

Decouvertes amovibles

Decouvertes amovibles

Decouvertes amovibles

gaine CTA

13/18

19/24

D

25/30

31/36

32T
N°7

D

37/42

43/48

D
bord plateau

32T
N°6

1/6

7/12

PM
PASSERELLE TECHNIQUE

AL JAR

PM JAR 2

PM JAR 1

PM COUR 1

PM COUR 2

AL COUR

Gradin

D

ECH / 1/50 A3

5.00m
4.50m
4.00m
3.50m
3.00m
2.50m
2.00m
1.50m
1.00m
0.50m
0.00m
0.50m
1.00m
1.50m
2.00m
2.50m
3.00m
3.50m
4.00m
4.50m
5.00m

P13
P12
P11
P10
P9
P8
P7
P6
P5
P4
P3
P2
P1

SCENE:
LARGEUR 9.8m
PROFONDEUR 12m
HAUTEUR 6cm
CLEARANCE 6.90

bord plateau

AL JAR PM JAR 2 PM JAR 1 PM PM COUR 1 PM COUR 2 AL COUR

PS1
PS2
PS2

Gradin

gaine CTA

Decouvertes amovibles

Decouvertes amovibles

Decouvertes amovibles

Decouvertes amovibles

Decouvertes amovibles

Decouvertes amovibles


Decouvertes amovibles

Decouvertes amovibles

Decouvertes amovibles


Decouvertes amovibles

ECH / 1/50 A3

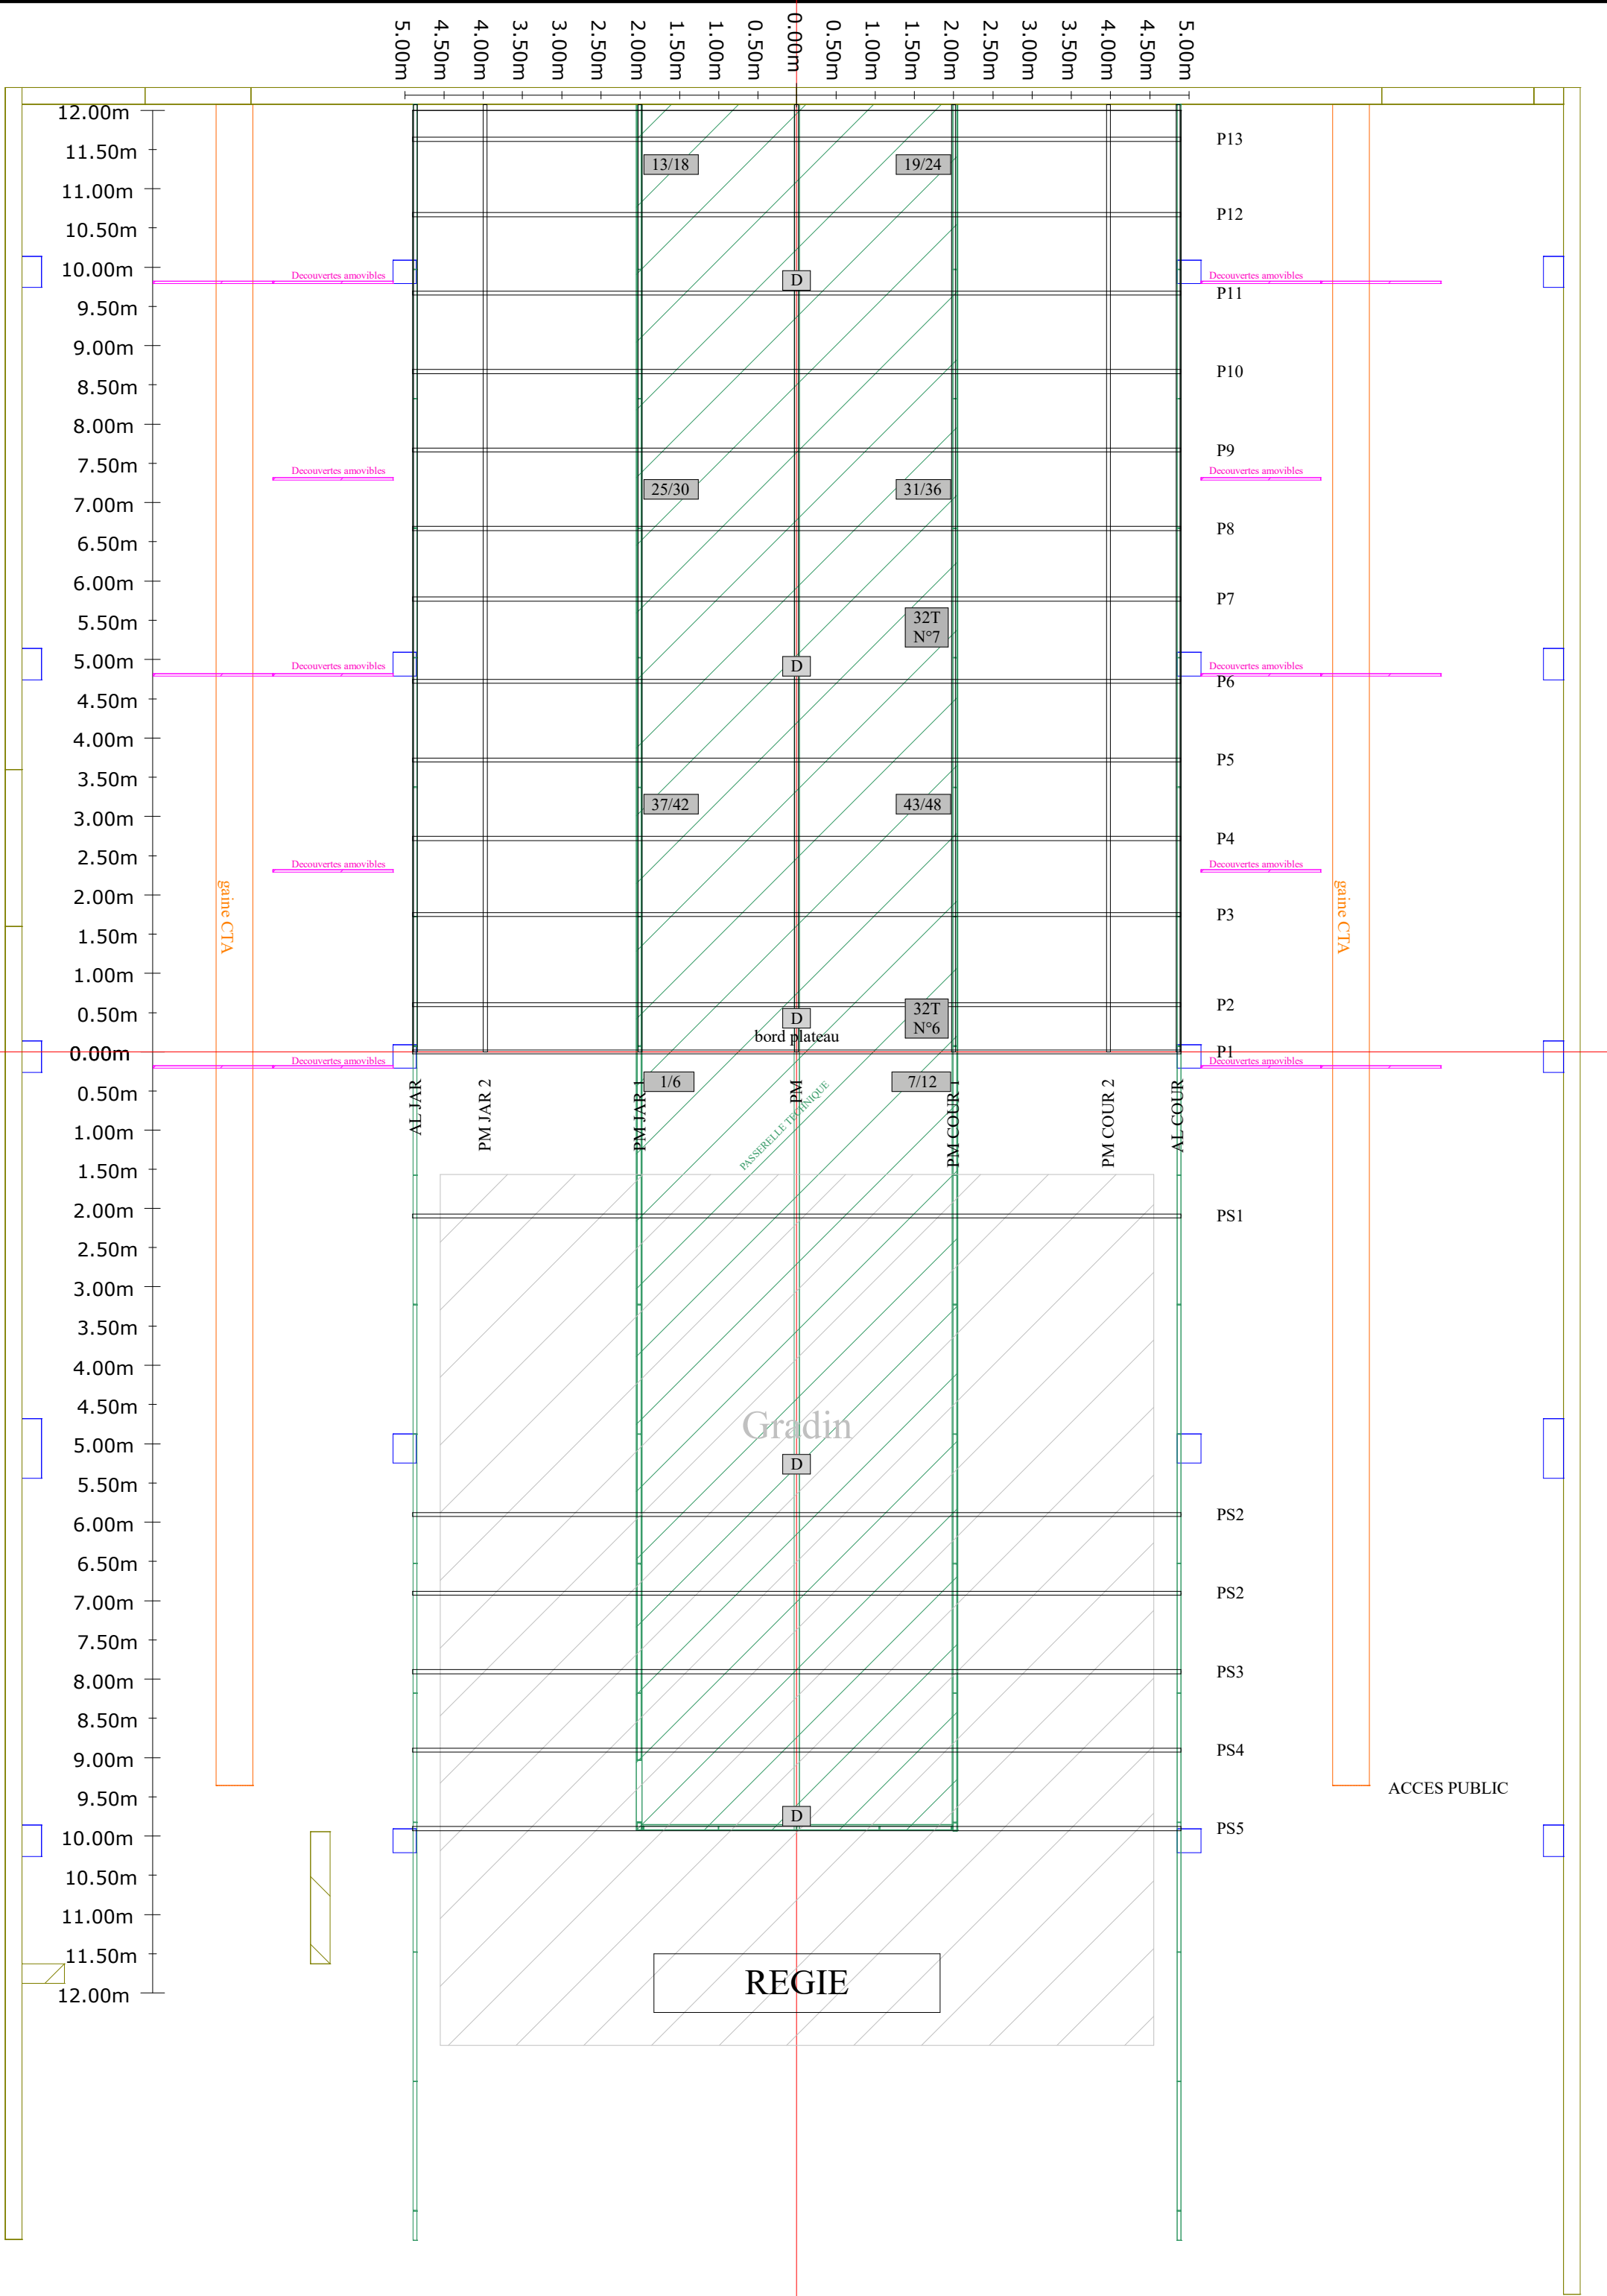


5.00m
4.50m
4.00m
3.50m
3.00m
2.50m
2.00m
1.50m
1.00m
0.50m
-0.00m
0.50m
1.00m
1.50m
2.00m
2.50m
3.00m
3.50m
4.00m
4.50m
5.00m

12.00m
11.50m
11.00m
10.50m
10.00m
9.50m
9.00m
8.50m
8.00m
7.50m
7.00m
6.50m
6.00m
5.50m
5.00m
4.50m
4.00m
3.50m
3.00m
2.50m
2.00m
1.50m
1.00m
0.50m
0.00m
0.50m
1.00m
1.50m
2.00m
2.50m
3.00m
3.50m
4.00m
4.50m
5.00m
5.50m
6.00m
6.50m
7.00m
7.50m
8.00m
8.50m
9.00m
9.50m
10.00m
10.50m
11.00m
11.50m
12.00m

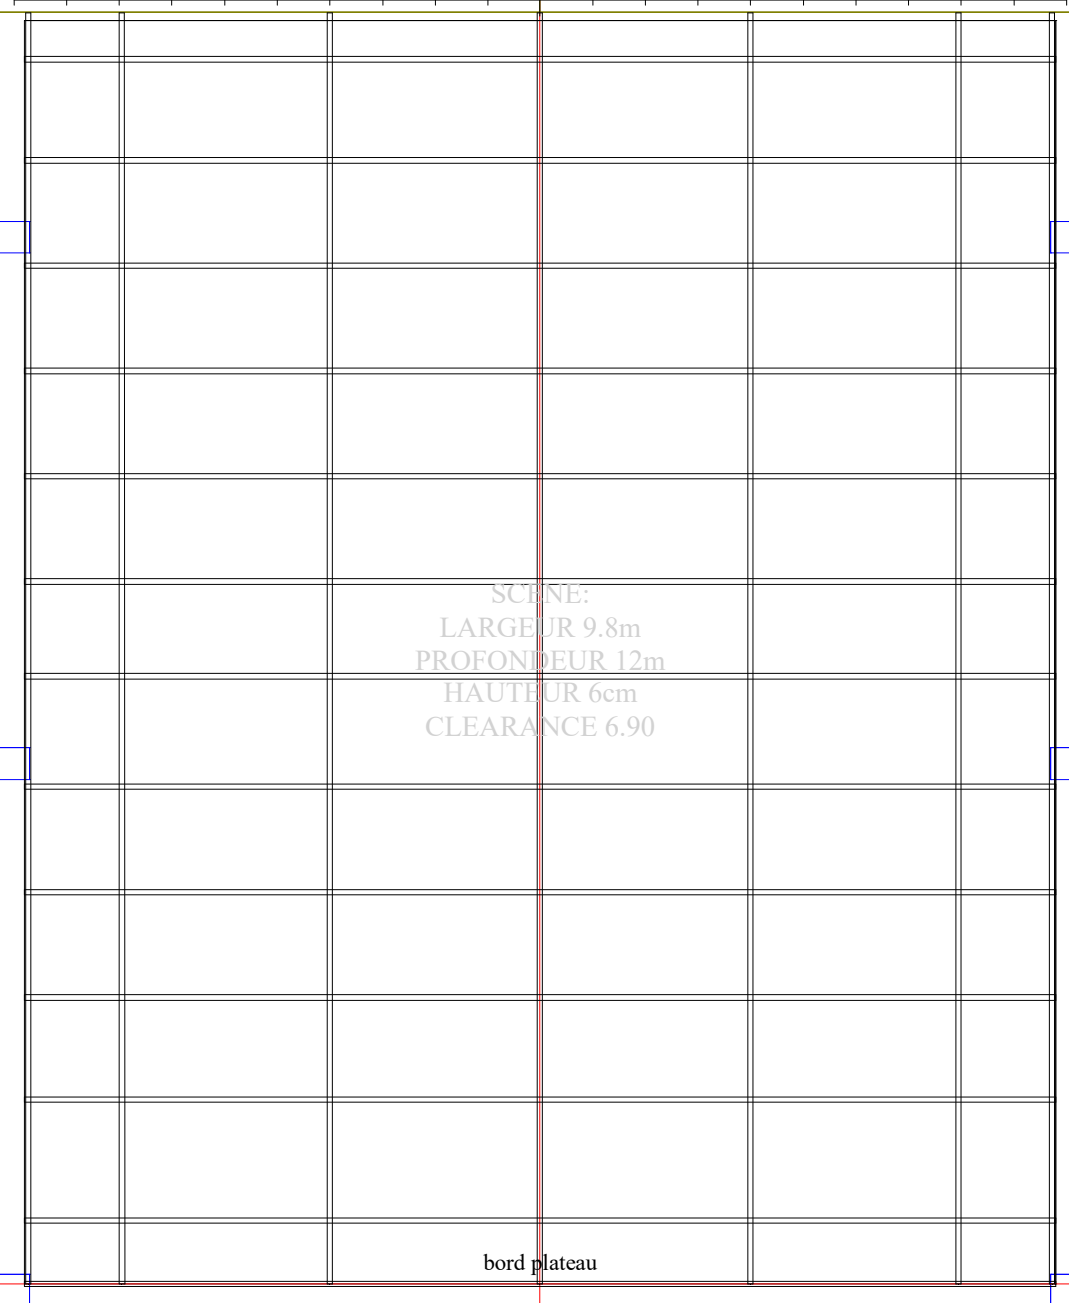

AL JAR PM PM JAR 1 PM PM JAR 2 PM COUR 1 PM COUR 2 AL COUR

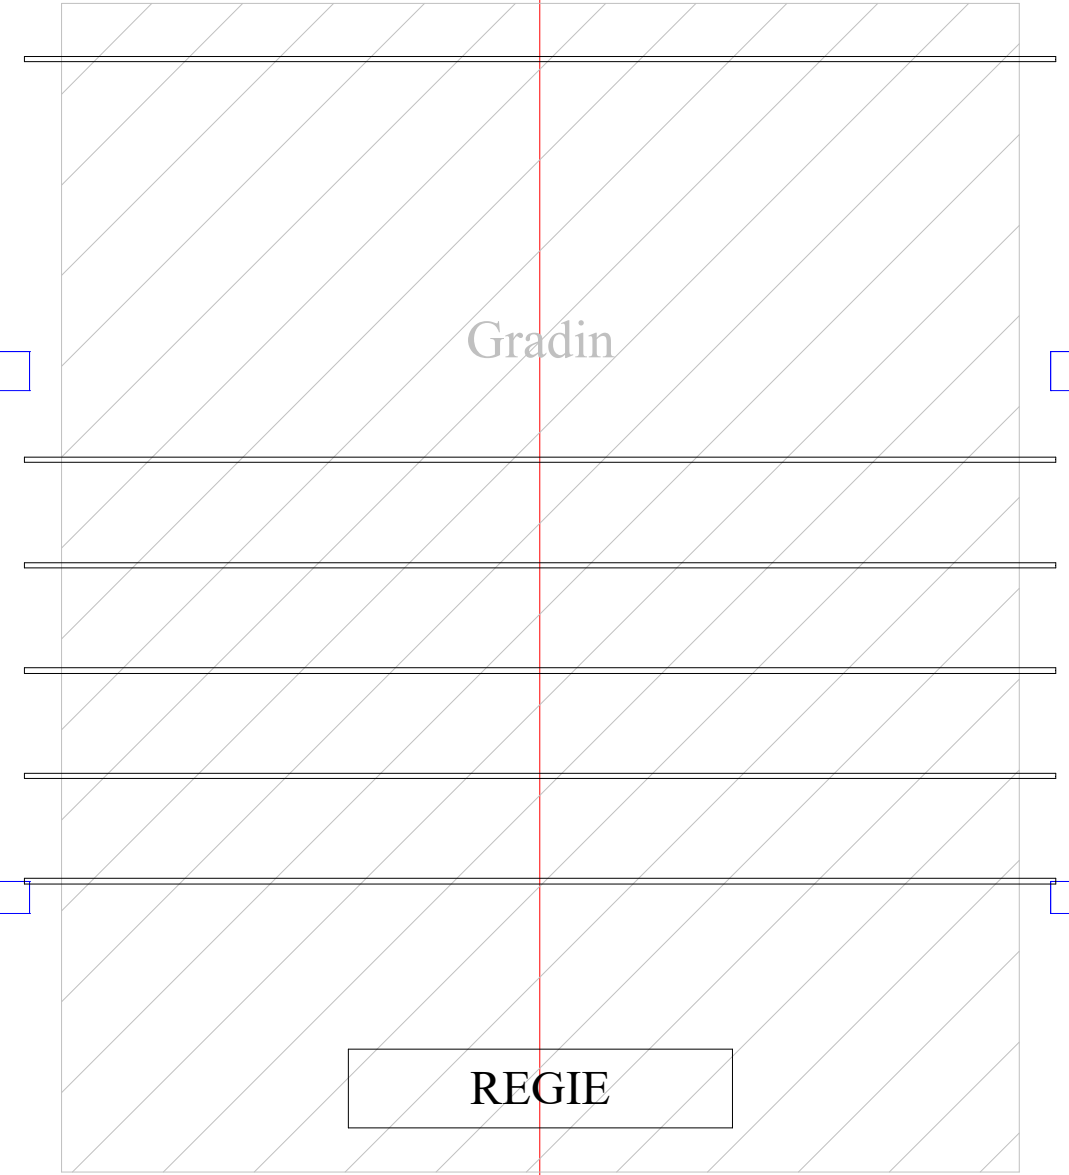

REGIE

gaine CTA


gaine CTA

RIA


RIA


ACCES PUBLIC



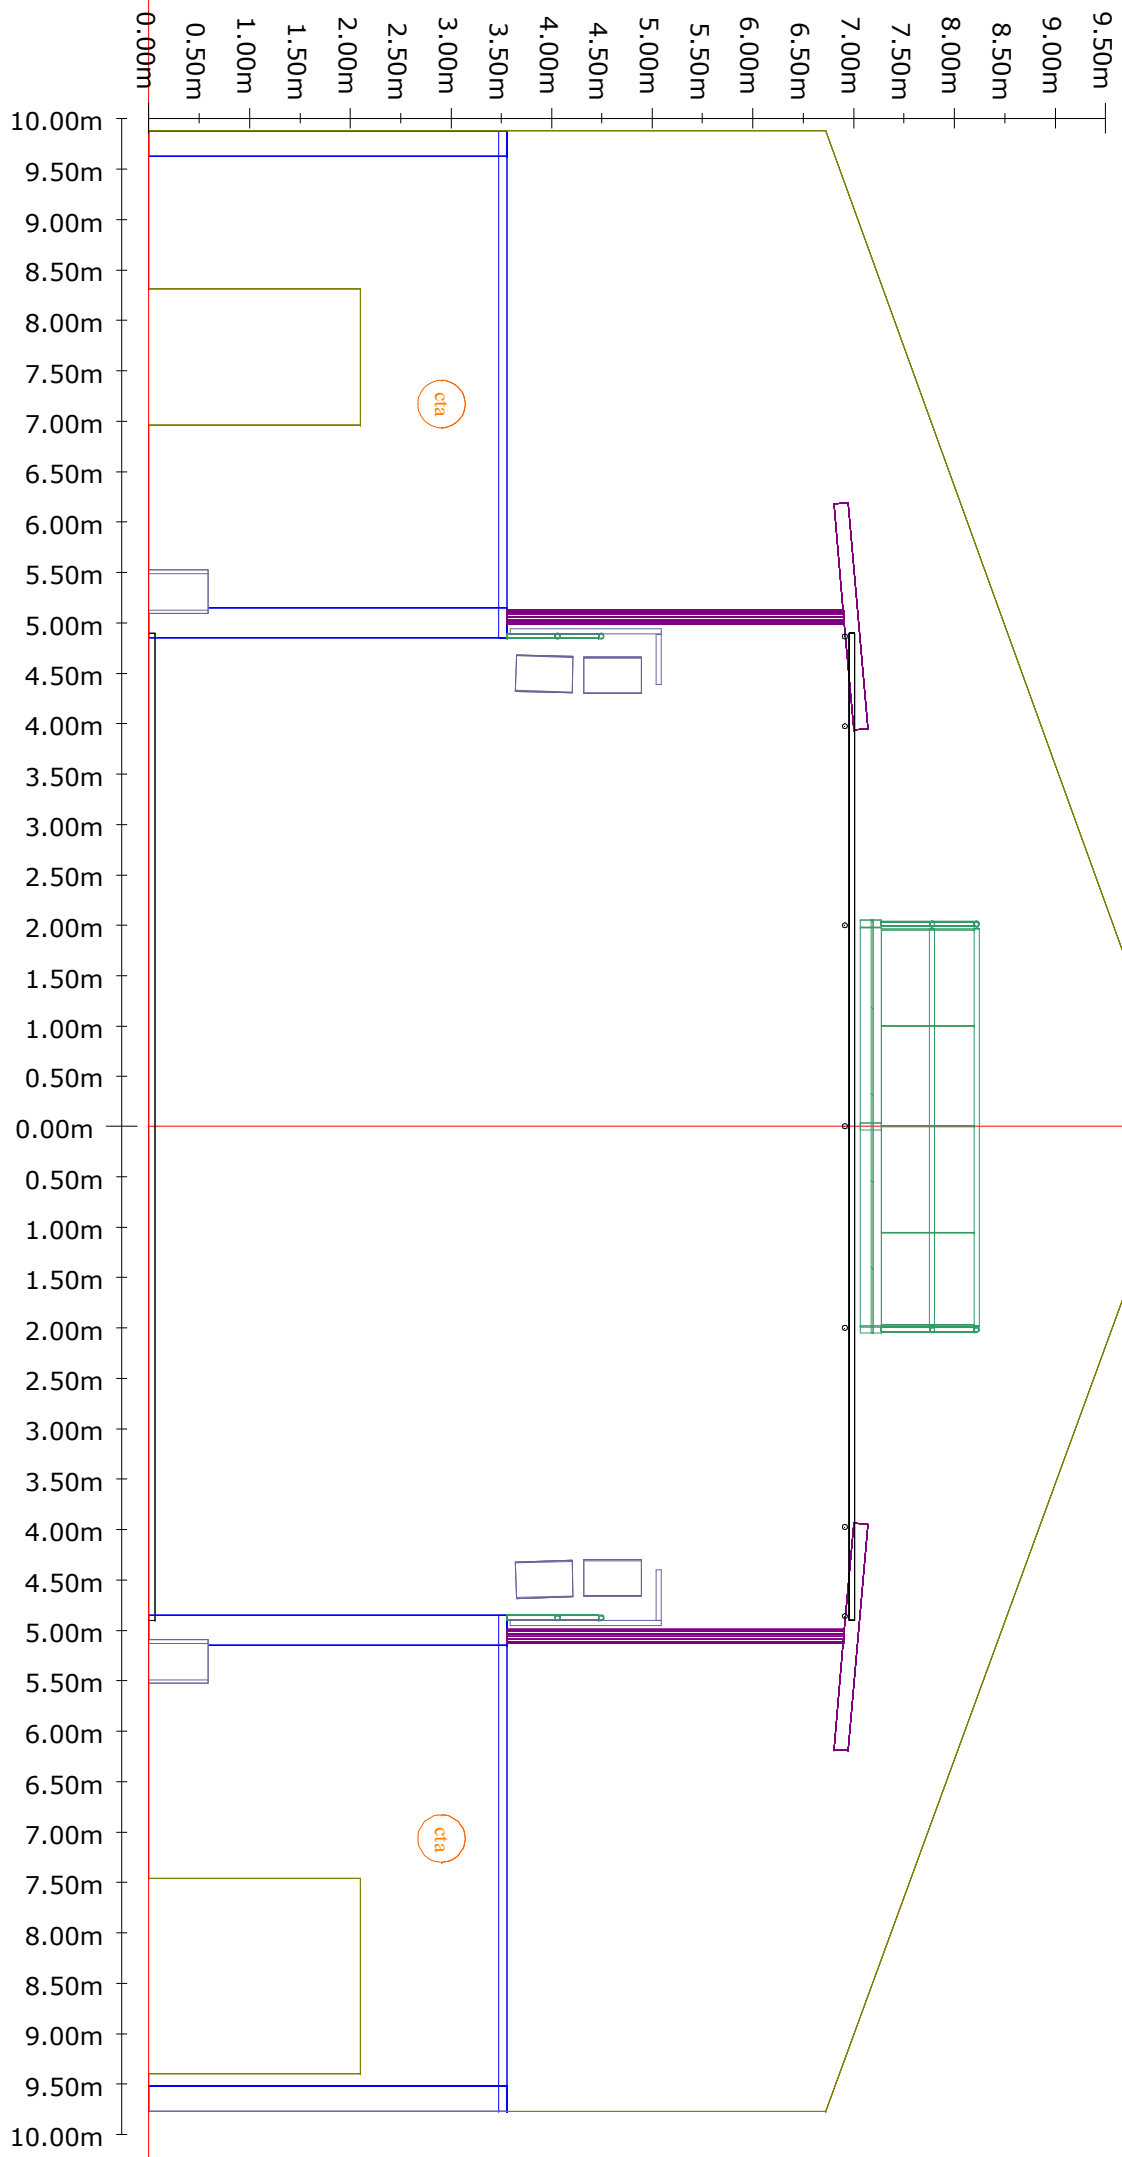

ECH / 1/75 A3

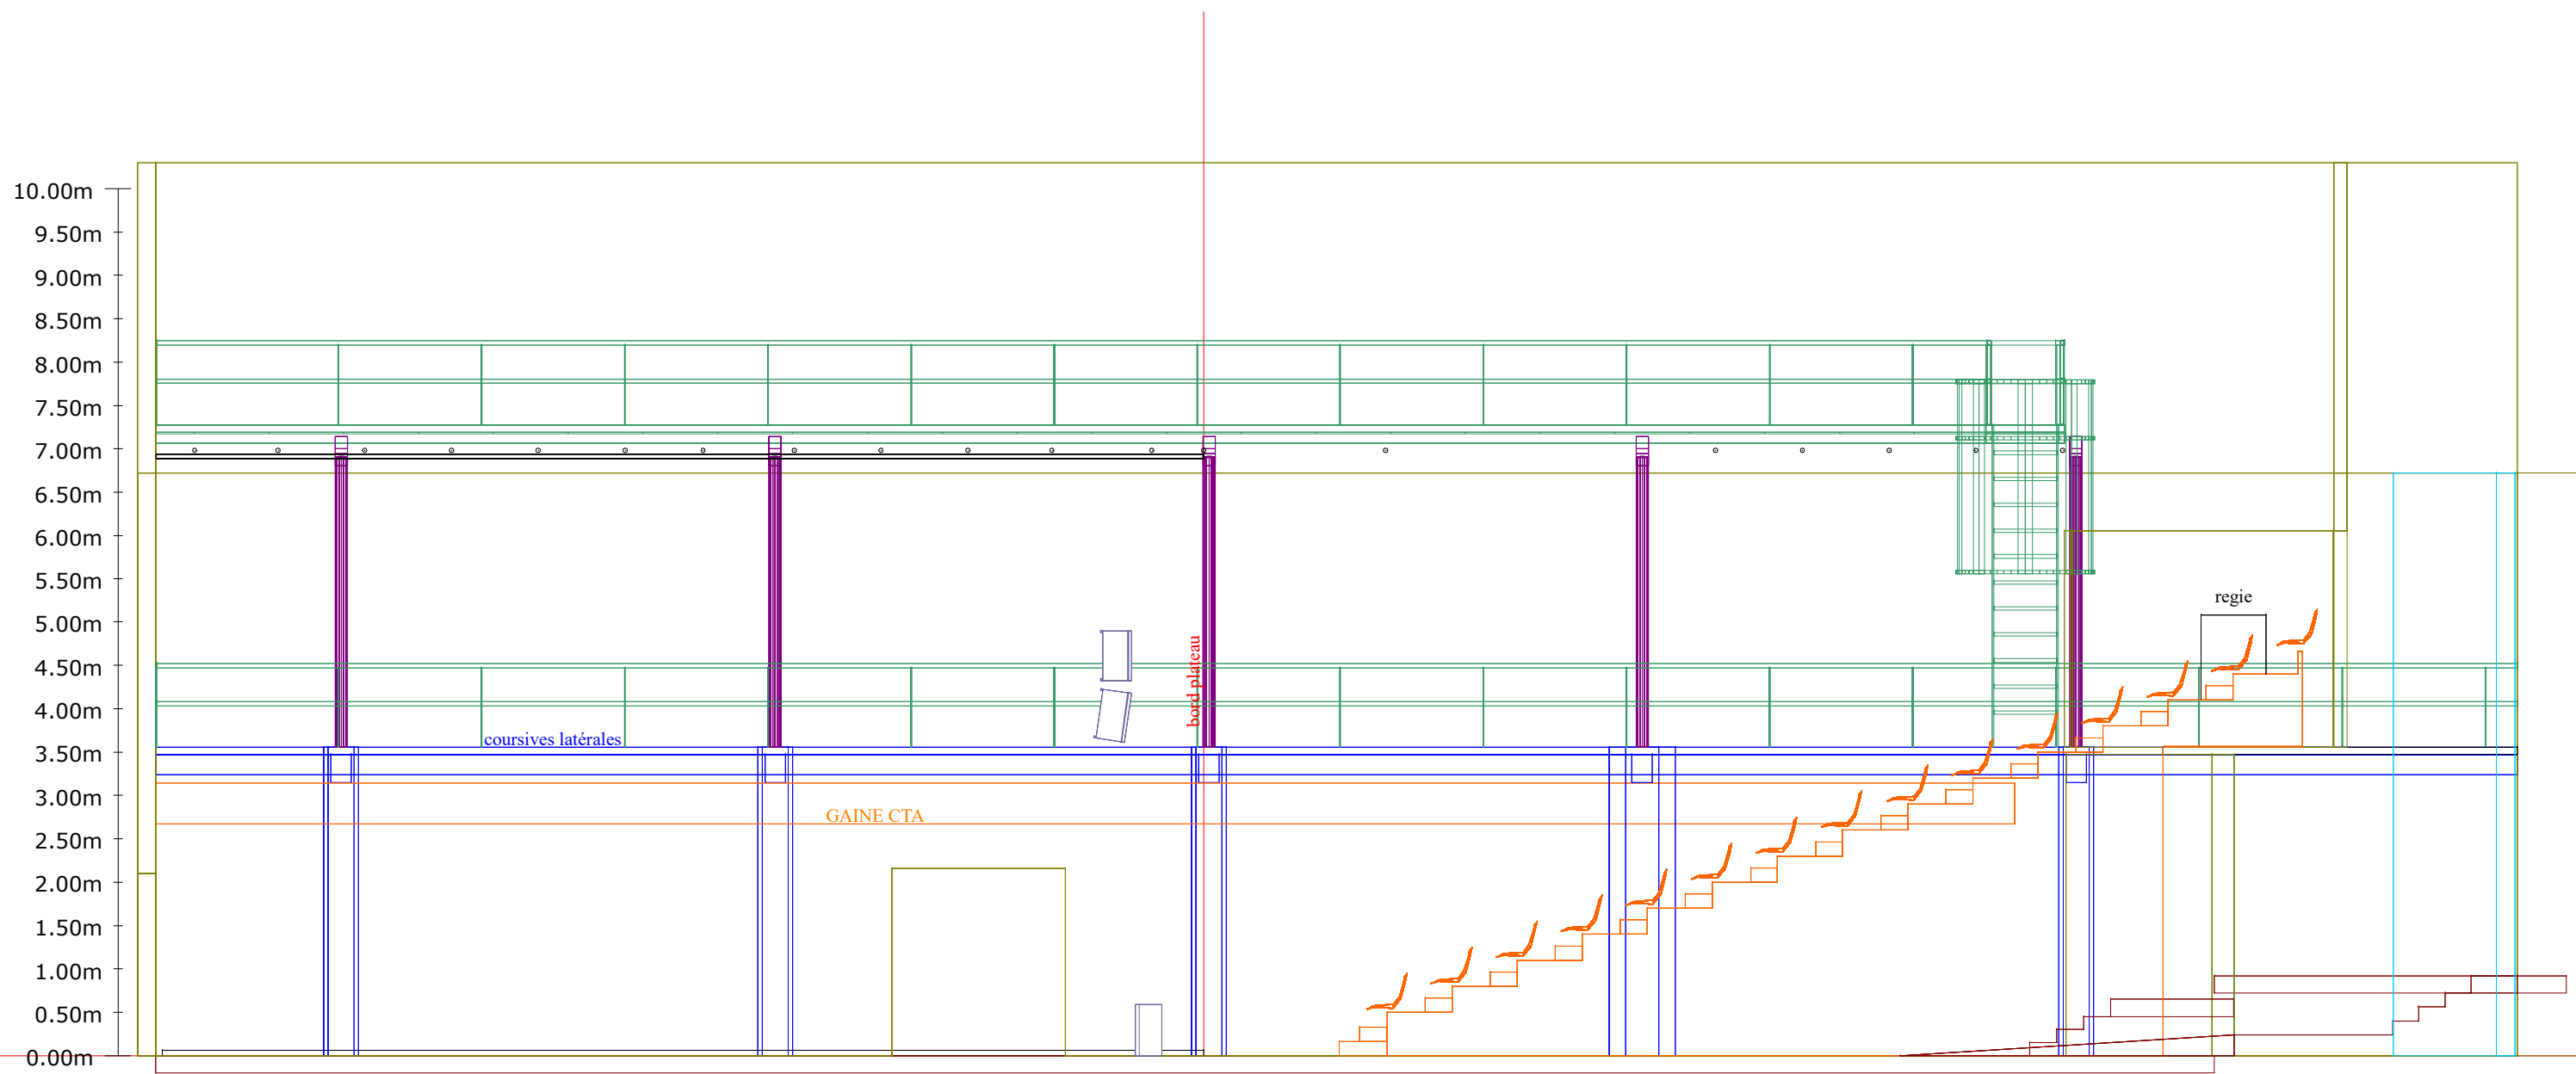

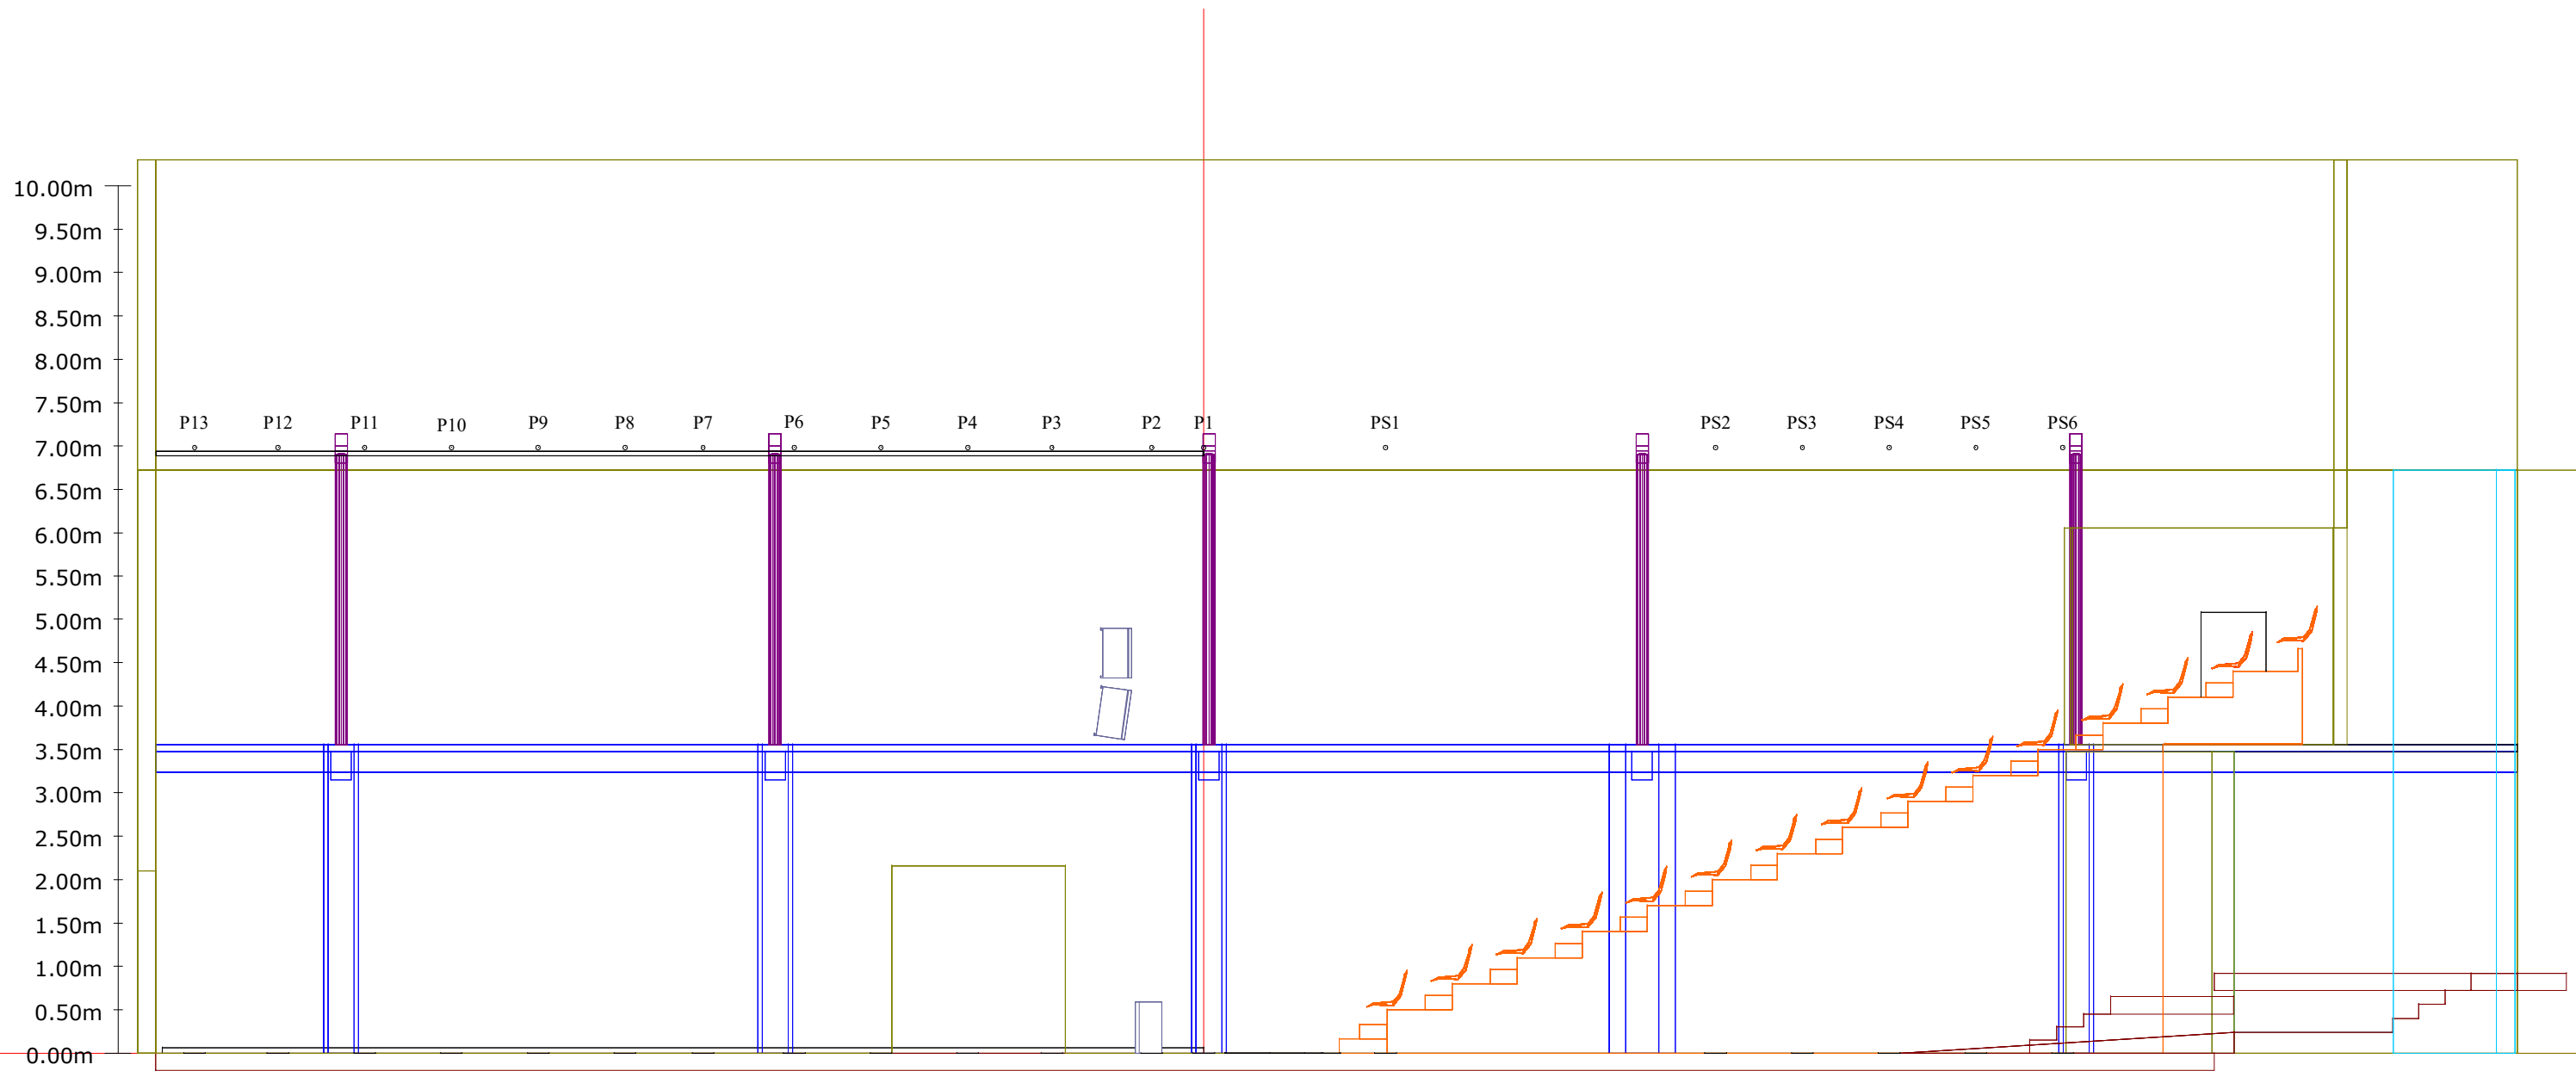

ECH / 1/75 A3

