
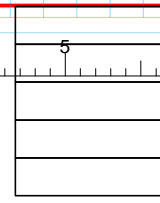
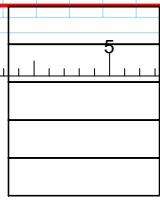


Théâtre de l'Union- Limoges. scène salle1/100

+105

+0

Nez de scene
H 105 cm

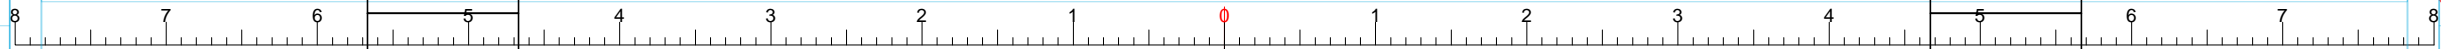

LISSE PASSERELLE 1




LISSE PASSERELLE 2

LISSE PASSERELLE 3

GRADIN 380 places

Théâtre de l'Union- Limoges. salle 1-50



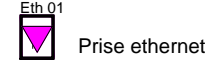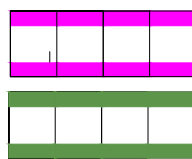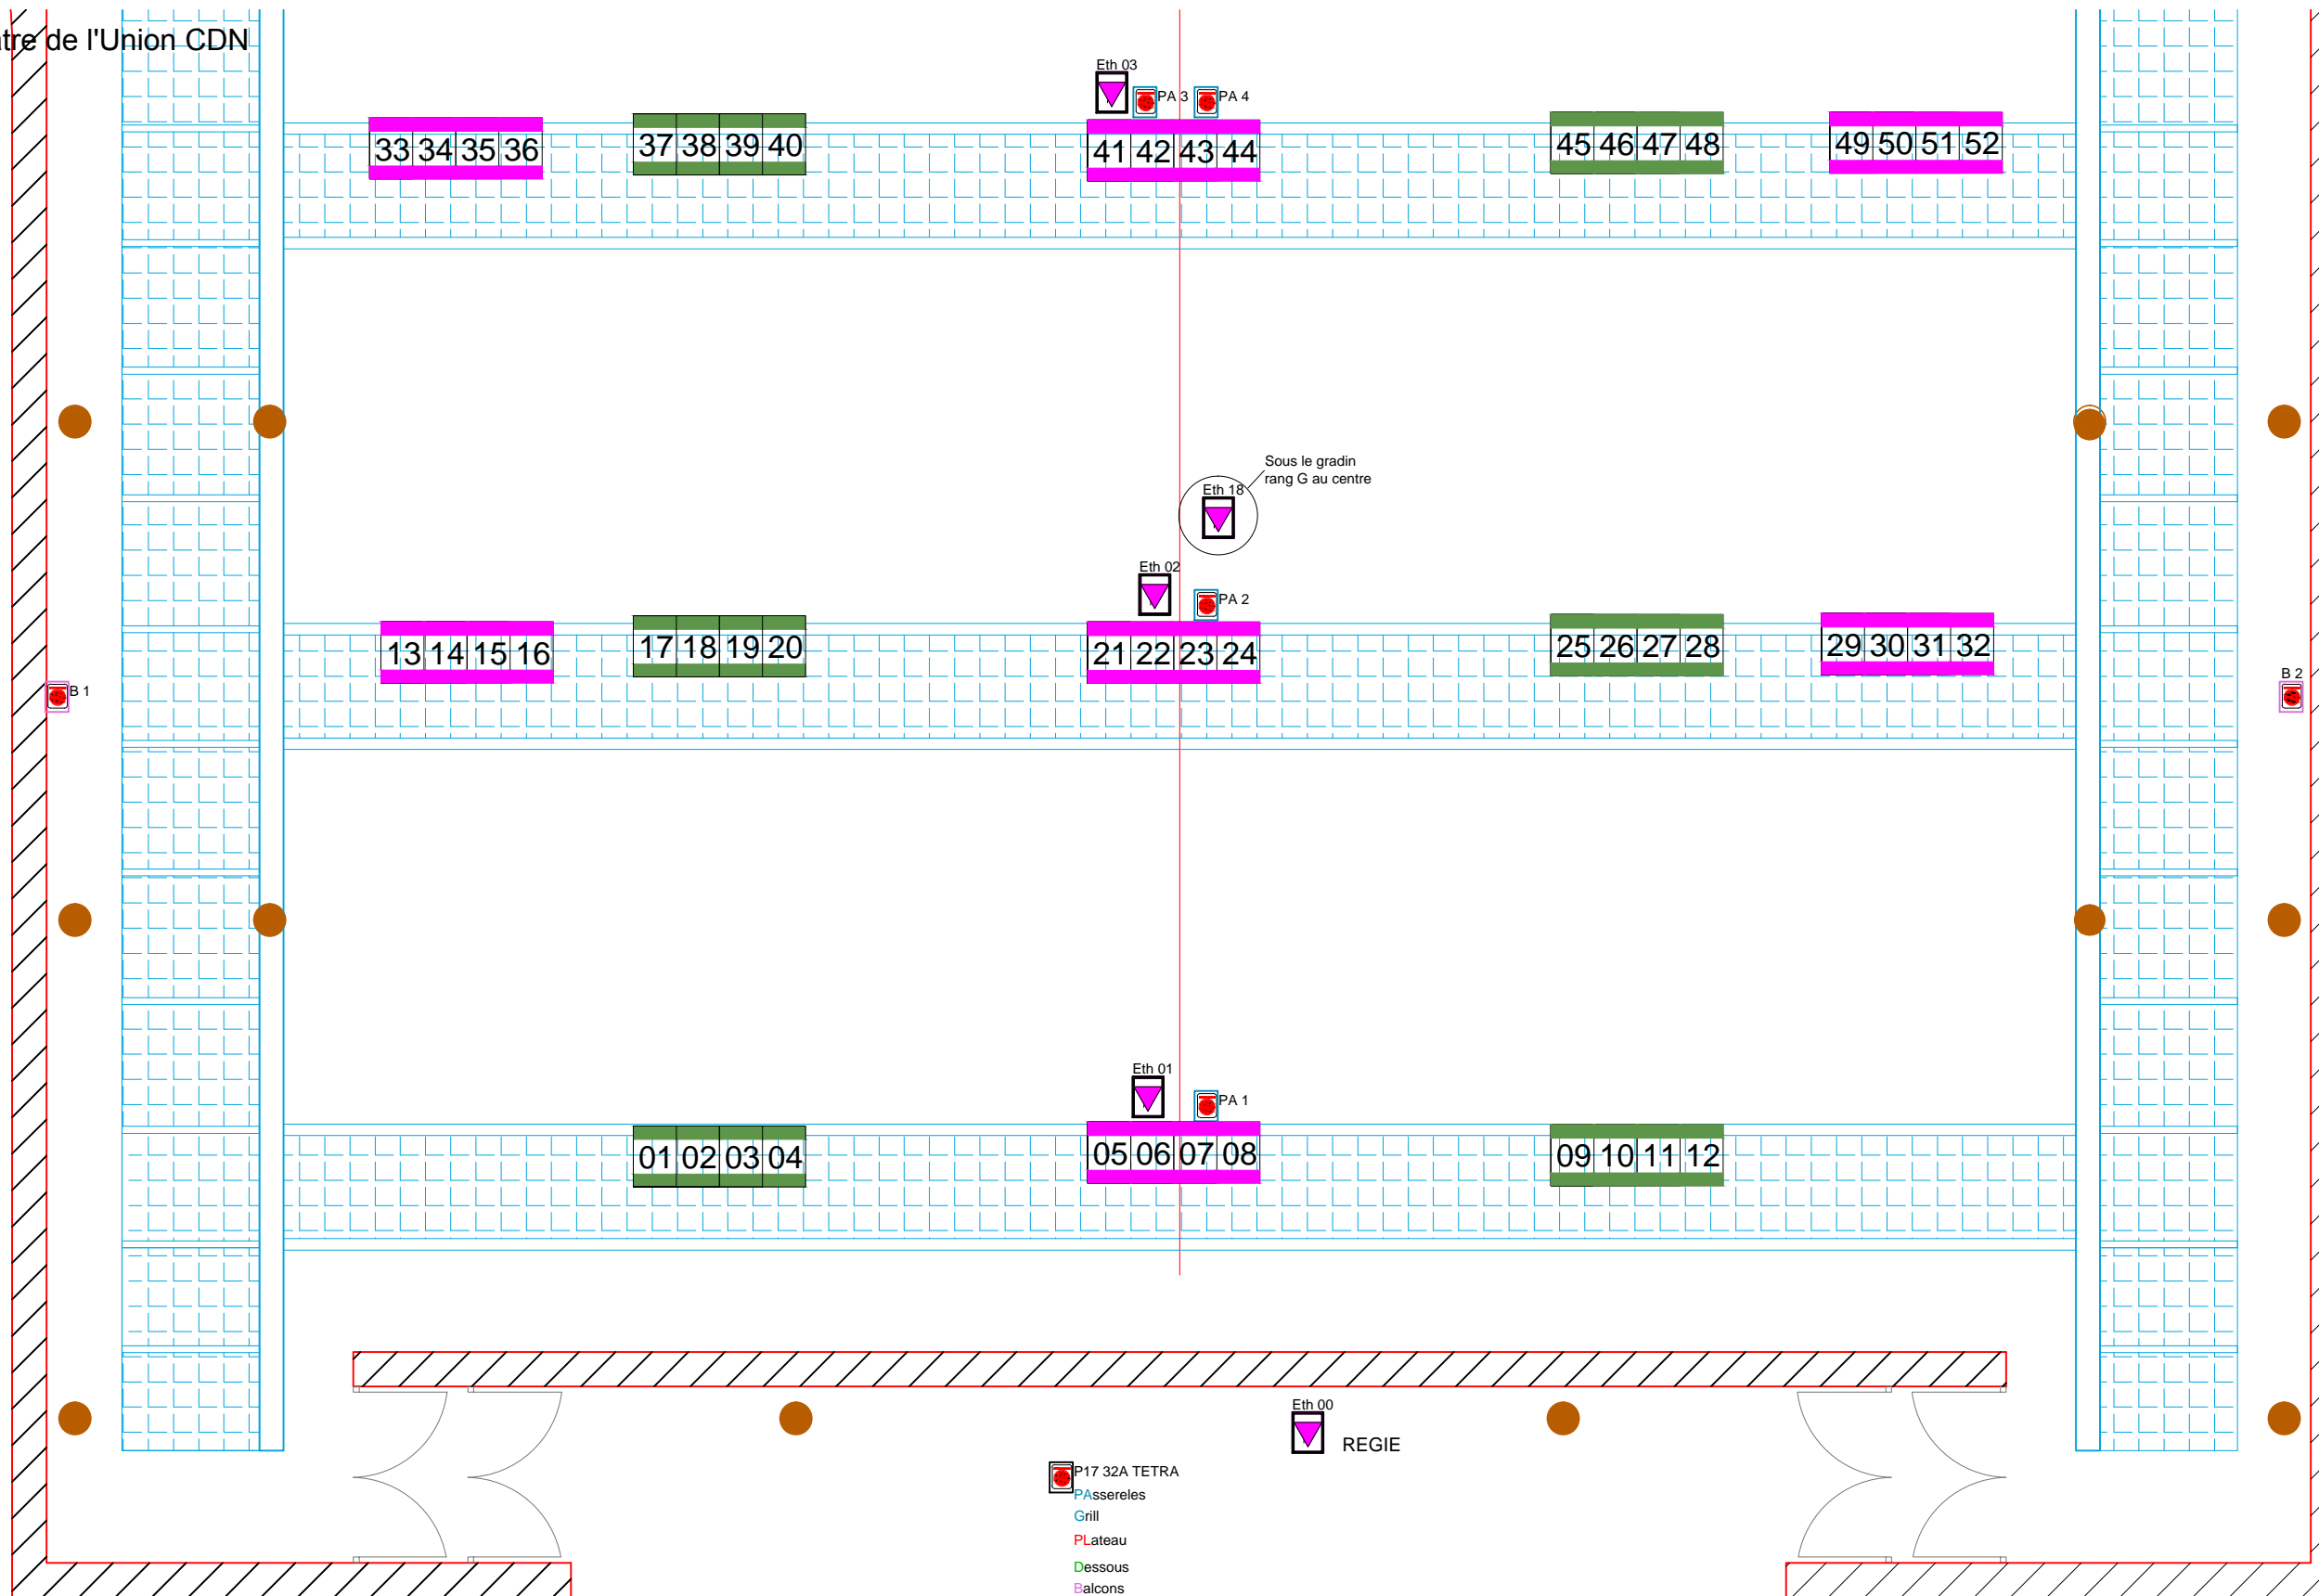

DE 01 A 132 : LIGNES GRADATEURS AU CINTRE
 DE 133 A 144 : LIGNES GRADATEURS BALCONS
 DE 145 A 184 : LIGNES GRADATEURS SOL SCENE
 DE 185 A 188 : LIGNES GRADATEURS DESSOUS DE SCENE





- 1100
- 1070
- 1030
- 1000
- 950
- 910
- 835
- 765
- 690
- 630
- 575
- 520
- 430
- 360
- 300
- 250
- 200
- 130

POTEAUX

1.5

1.5

1

1

2

2

3

3

4

4

5

5

6

6

7

7

8

8

9

9

10

10

11

11

12

12

13

13

14

14

PERCHES 240 daN / 7,90 m

IPN 7m

Lisse fixe 7m50

Lisse fixe 7m80

Passerelles 7m

Rideaux AV Scène

balcon en saillie

+105

Nez de scene
H 105 cm

Théâtre de l'Union- Limoges. scene 1-50⁺⁰

