

20,480 m

1,200 m
0,504 m
1,651 m
1,550 m
1,550 m
1,751 m
1,451 m
1,350 m
1,000 m
0,800 m

11,60m
11,10m
9,45m
7,90m
6,35m
4,60m
3,15m
1,80m
0,80m
0m

Rideau fond de scène

P8

P7

P6

P5

P4

P3

P2

P1

Rideau avant scène

EX 112

EX 112

EX 112

EX 112

Perche Passerelle

PASSERELLE

Perche en Salle

MTD 112

MTD 112

MTD 112


MTD 112

20,480 m


1,000 m

Echelle :1/125

7,500 m

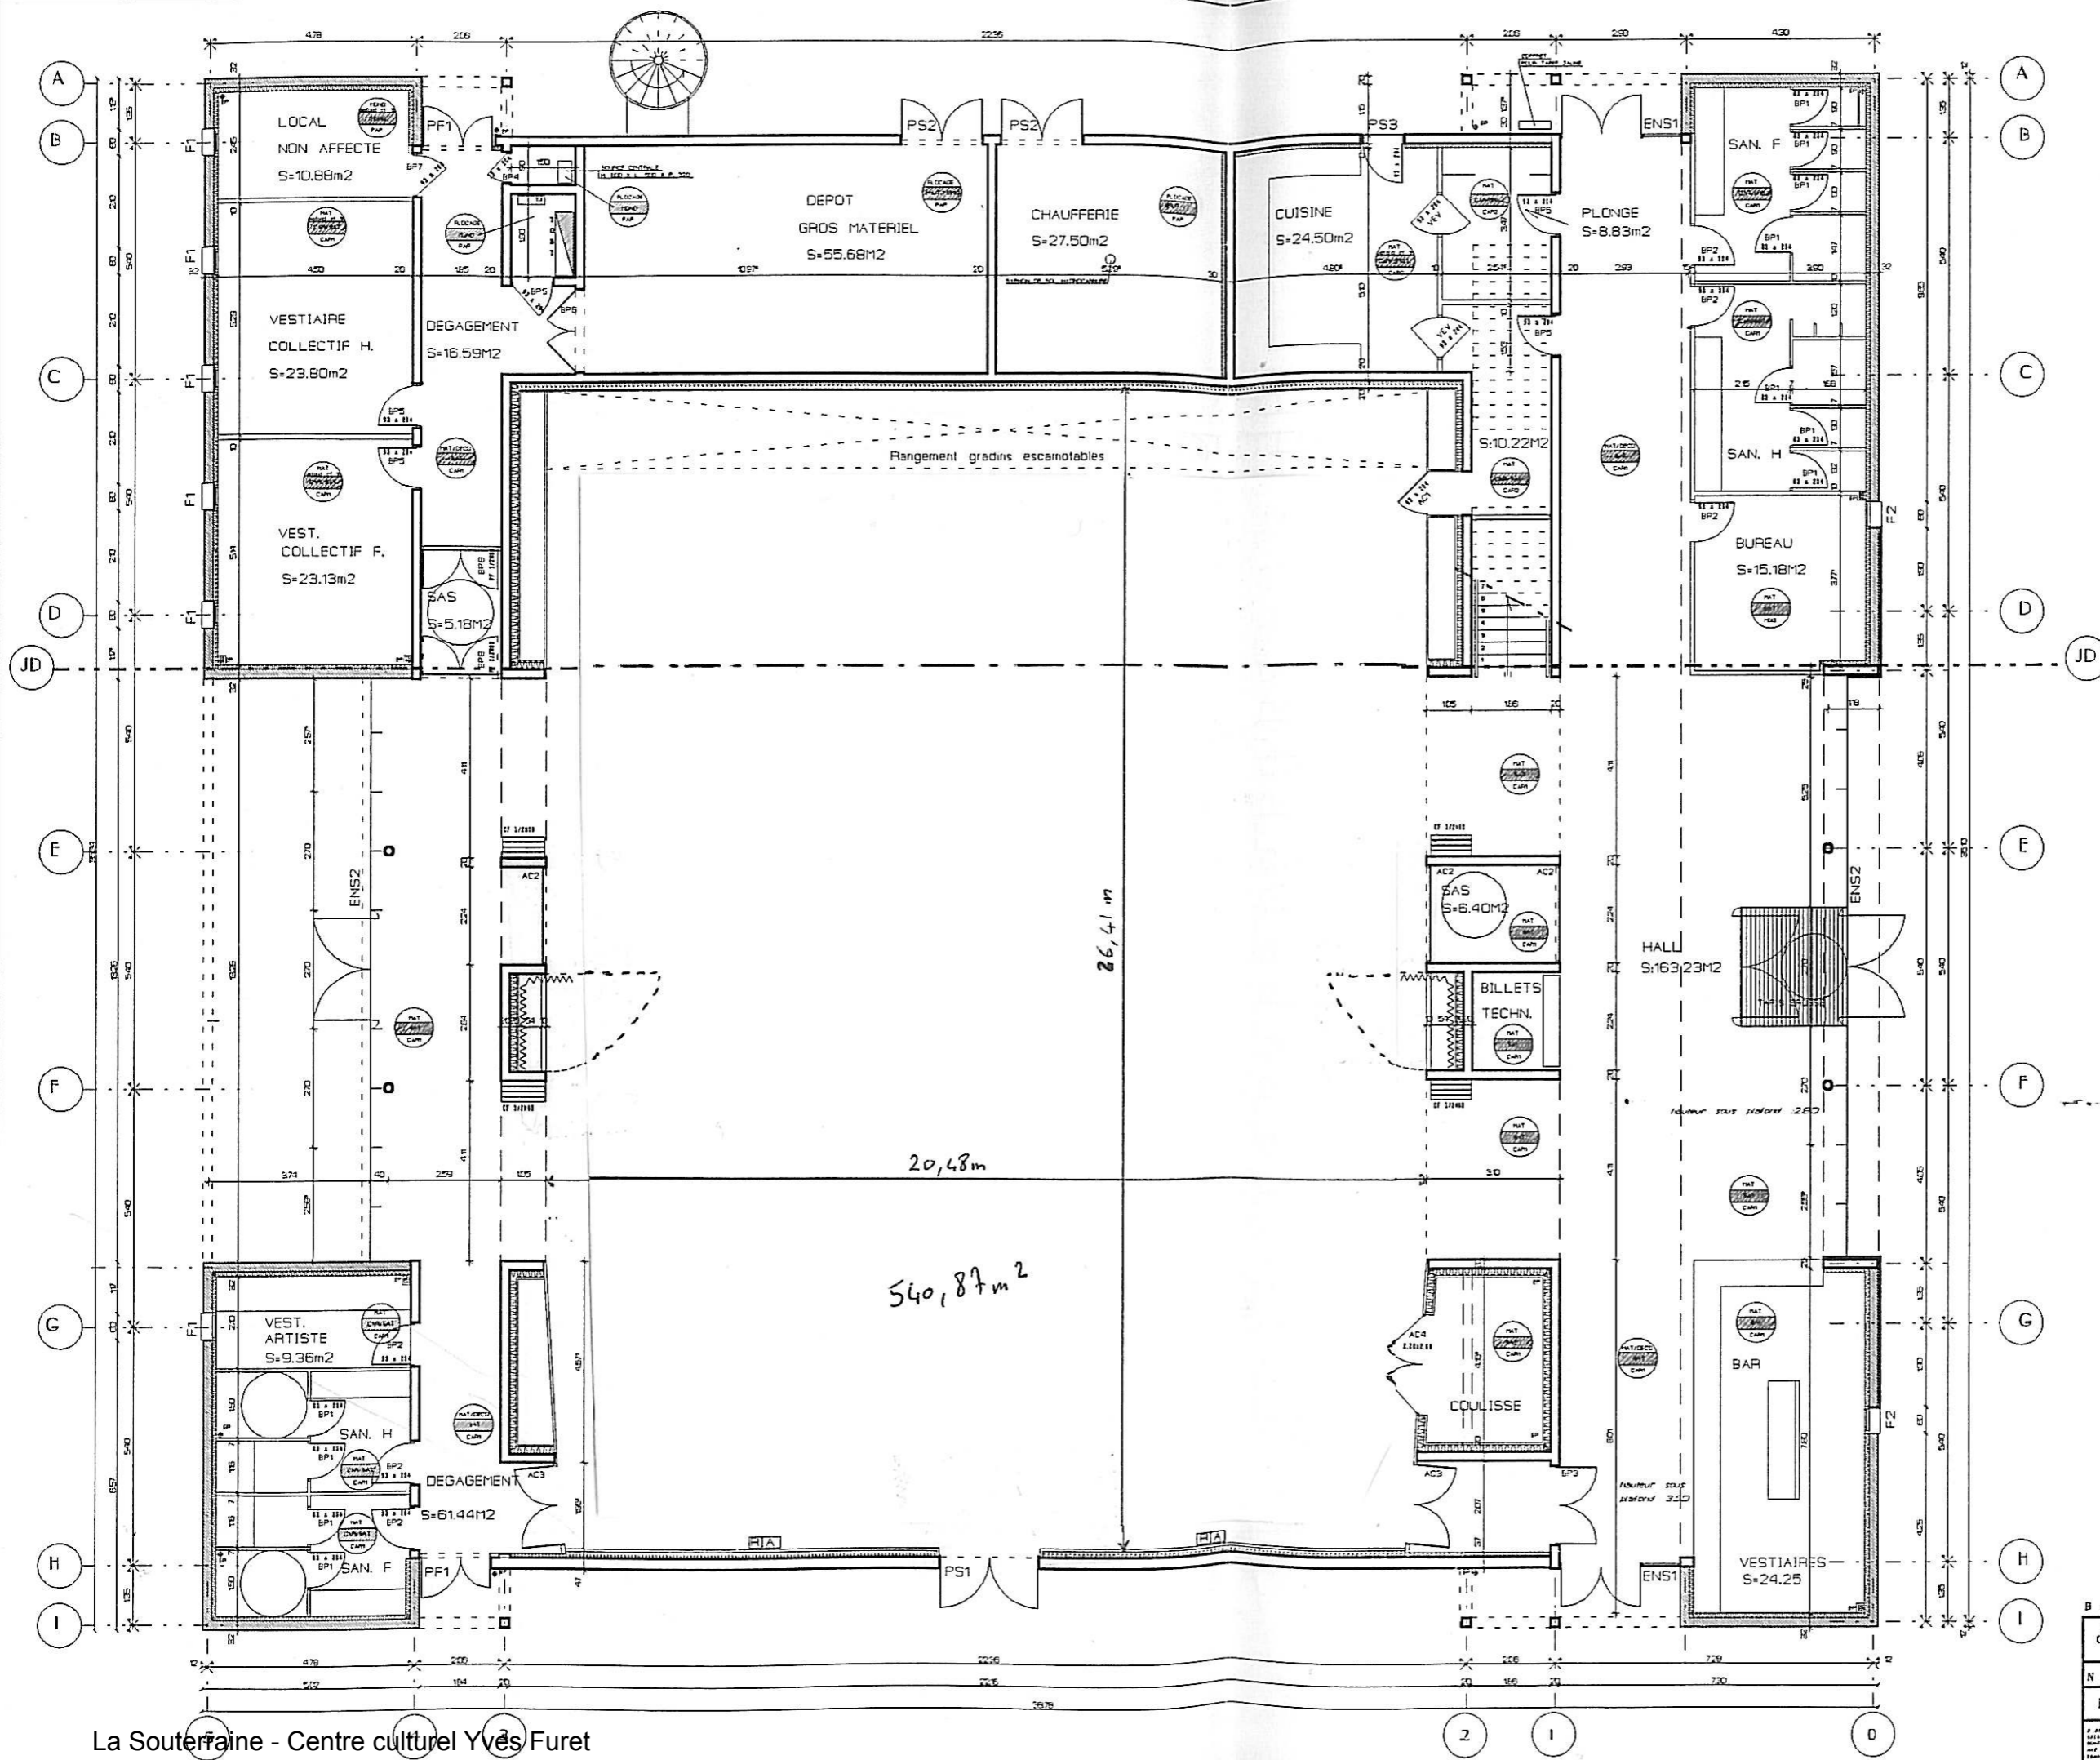

B - Modif : 07 Mars 2000		
CONSTRUCTION D'UNE SALLE DE SPECTACLES COMMUNAUTE DE COMMUNES DU PAYS SOSTRANIE 23300 LA SOUTERRAINE		
N° AR 03B	CONFIGURATION BANQUET	OCTOBRE 99
DCE	REZ DE CHAUSSEE	Boh: 1/20

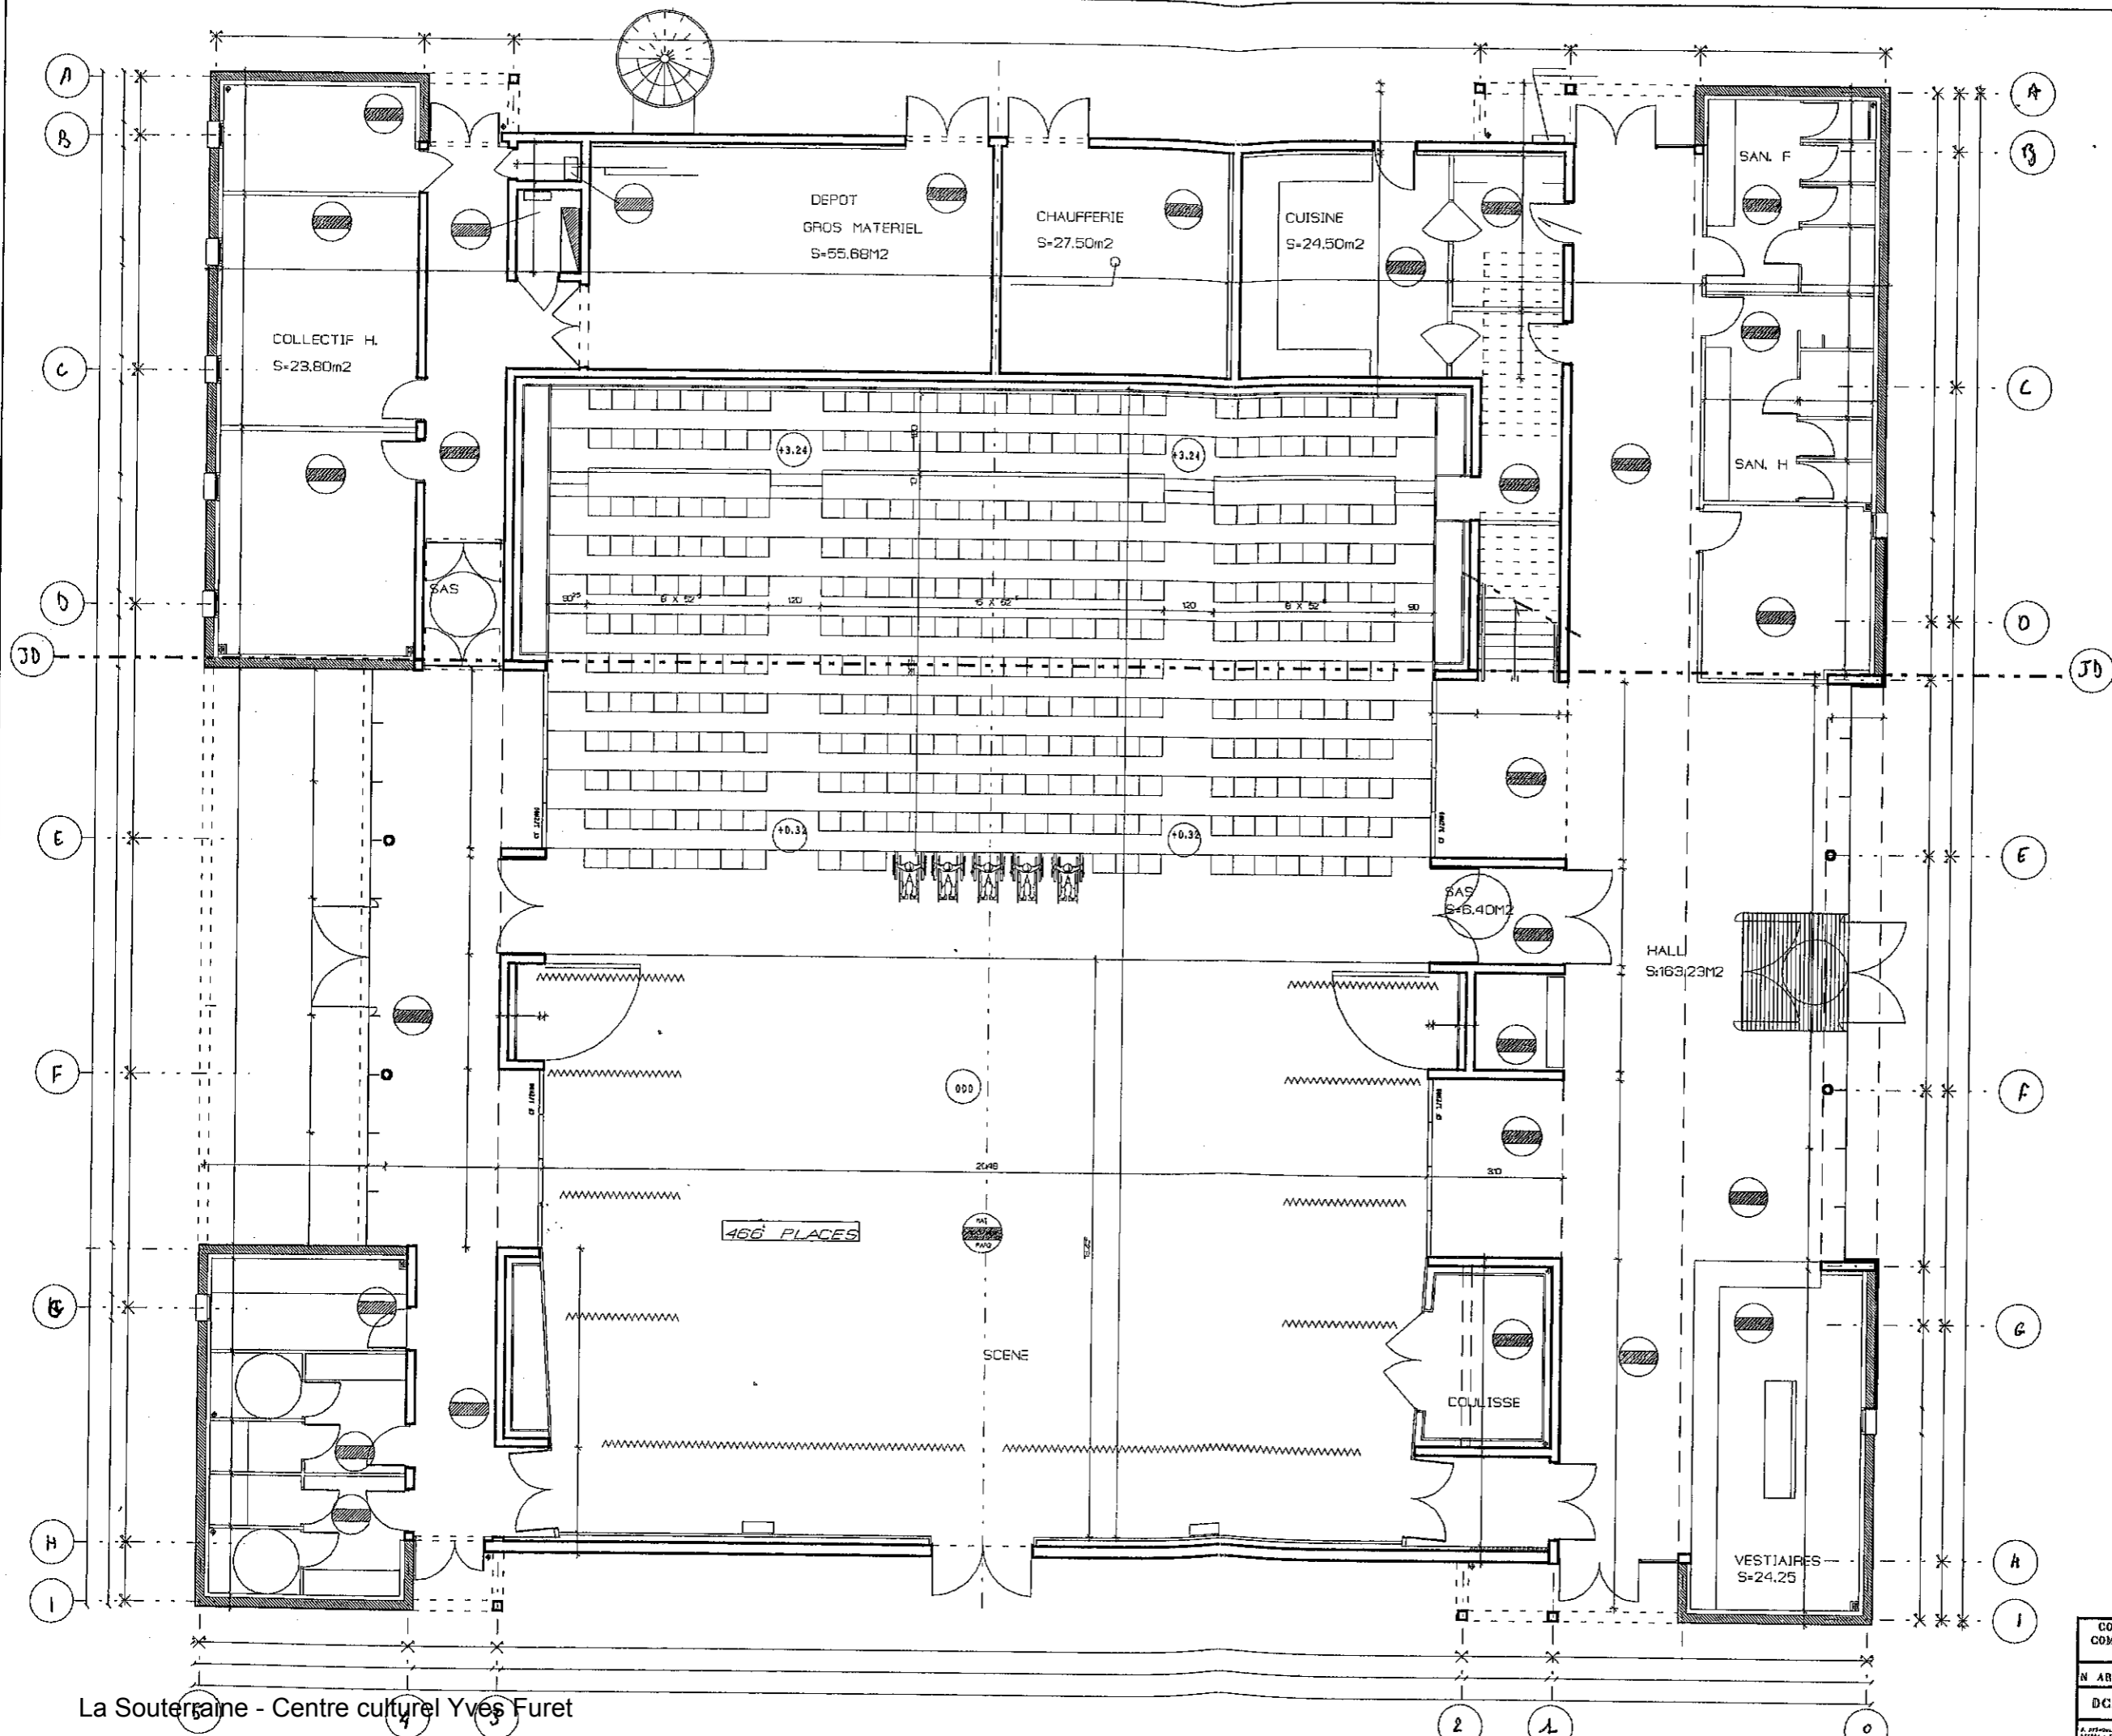

La Souterraine - Centre culturel Yves Furet

CONSTRUCTION D'UNE SALLE DE SPECTACLES		
COMMUNAUTE DE COMMUNES DU PAYS SOSTRAIEN		
23300 LA SOUTERRAINE		
N° AR 04B	CONFIGURATION SPECTACLE	OCTOBRE 99
DCE	REZ DE CHAUSSEE	Page 3 / 3
