


plateau A3 1/50

Latérale cour

13 11 09 07 05 03 01 E1 RAS  
4 12 10 08 06 04 02 E2

13 11 09 07 05 03 01 E1  
4 12 10 08 06 04 02 E2

Latérale jardin

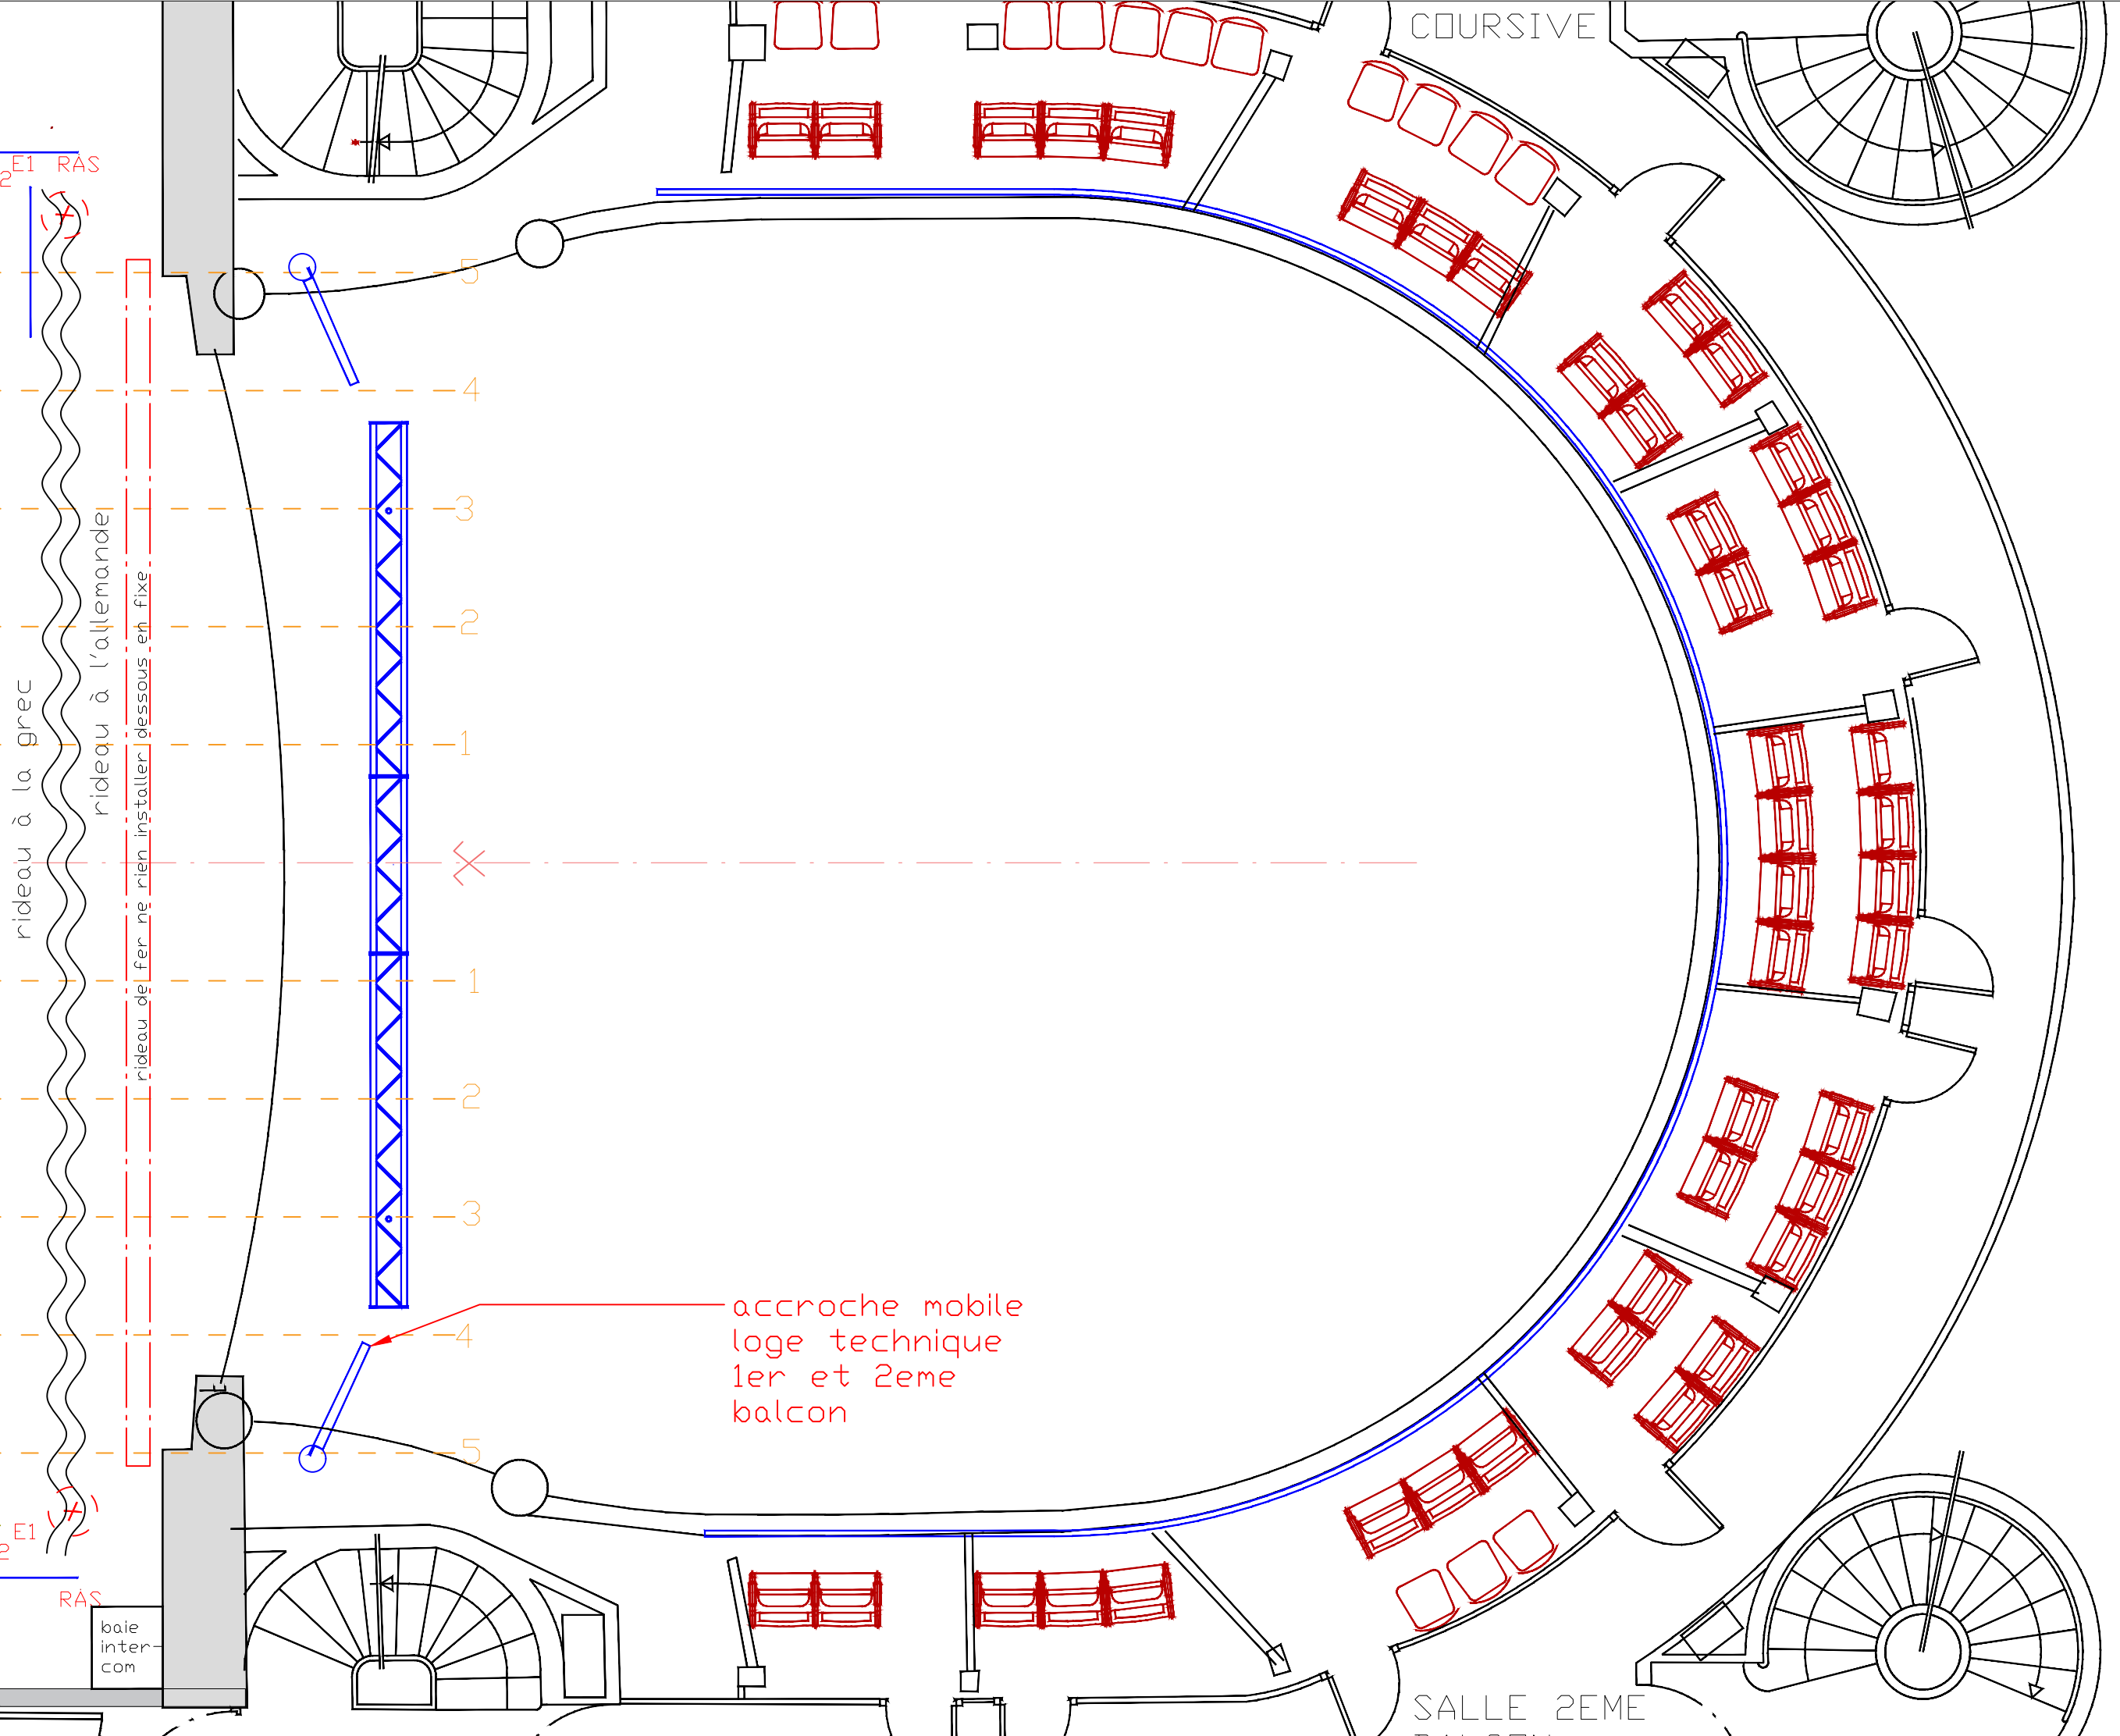

COURSIVE

accroche mobile  
loge technique  
1er et 2eme  
balcon

SALLE 2EME

RAS

baie  
inter-  
com